



A2.1 Front Elevation

1/4" = 1'-0"

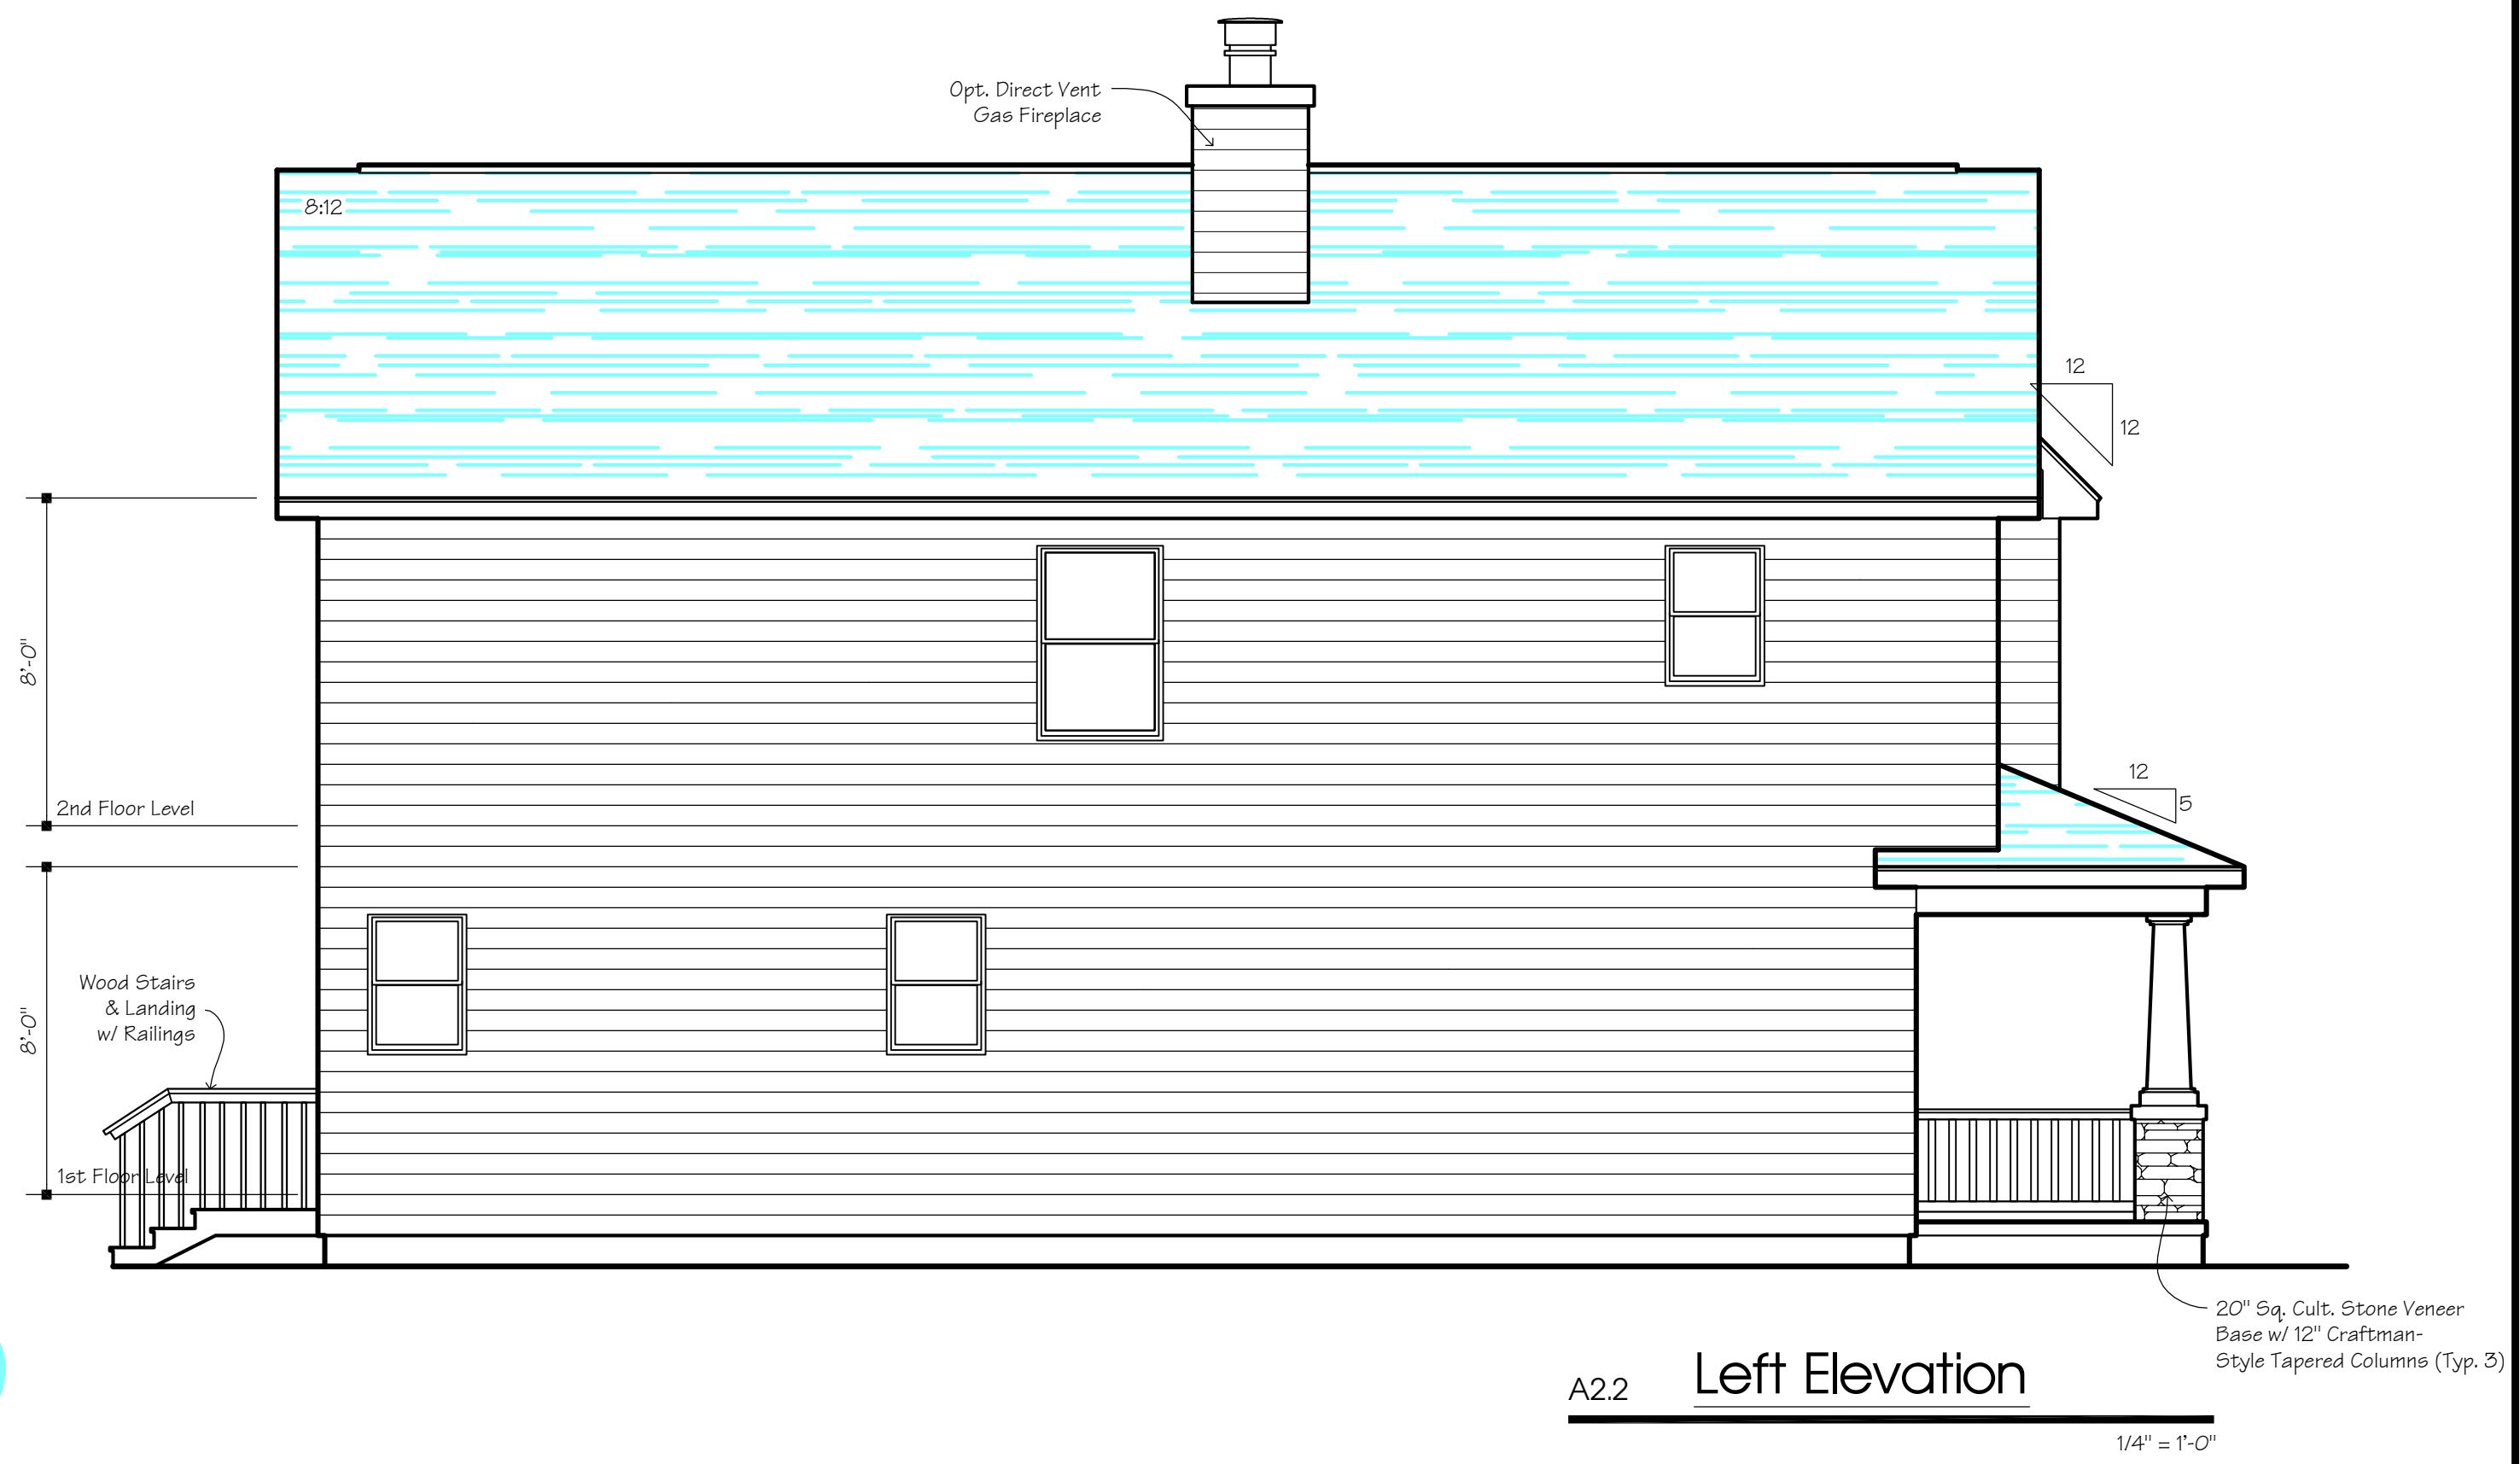

A2.2 Left Elevation

1/4" = 1'-0"

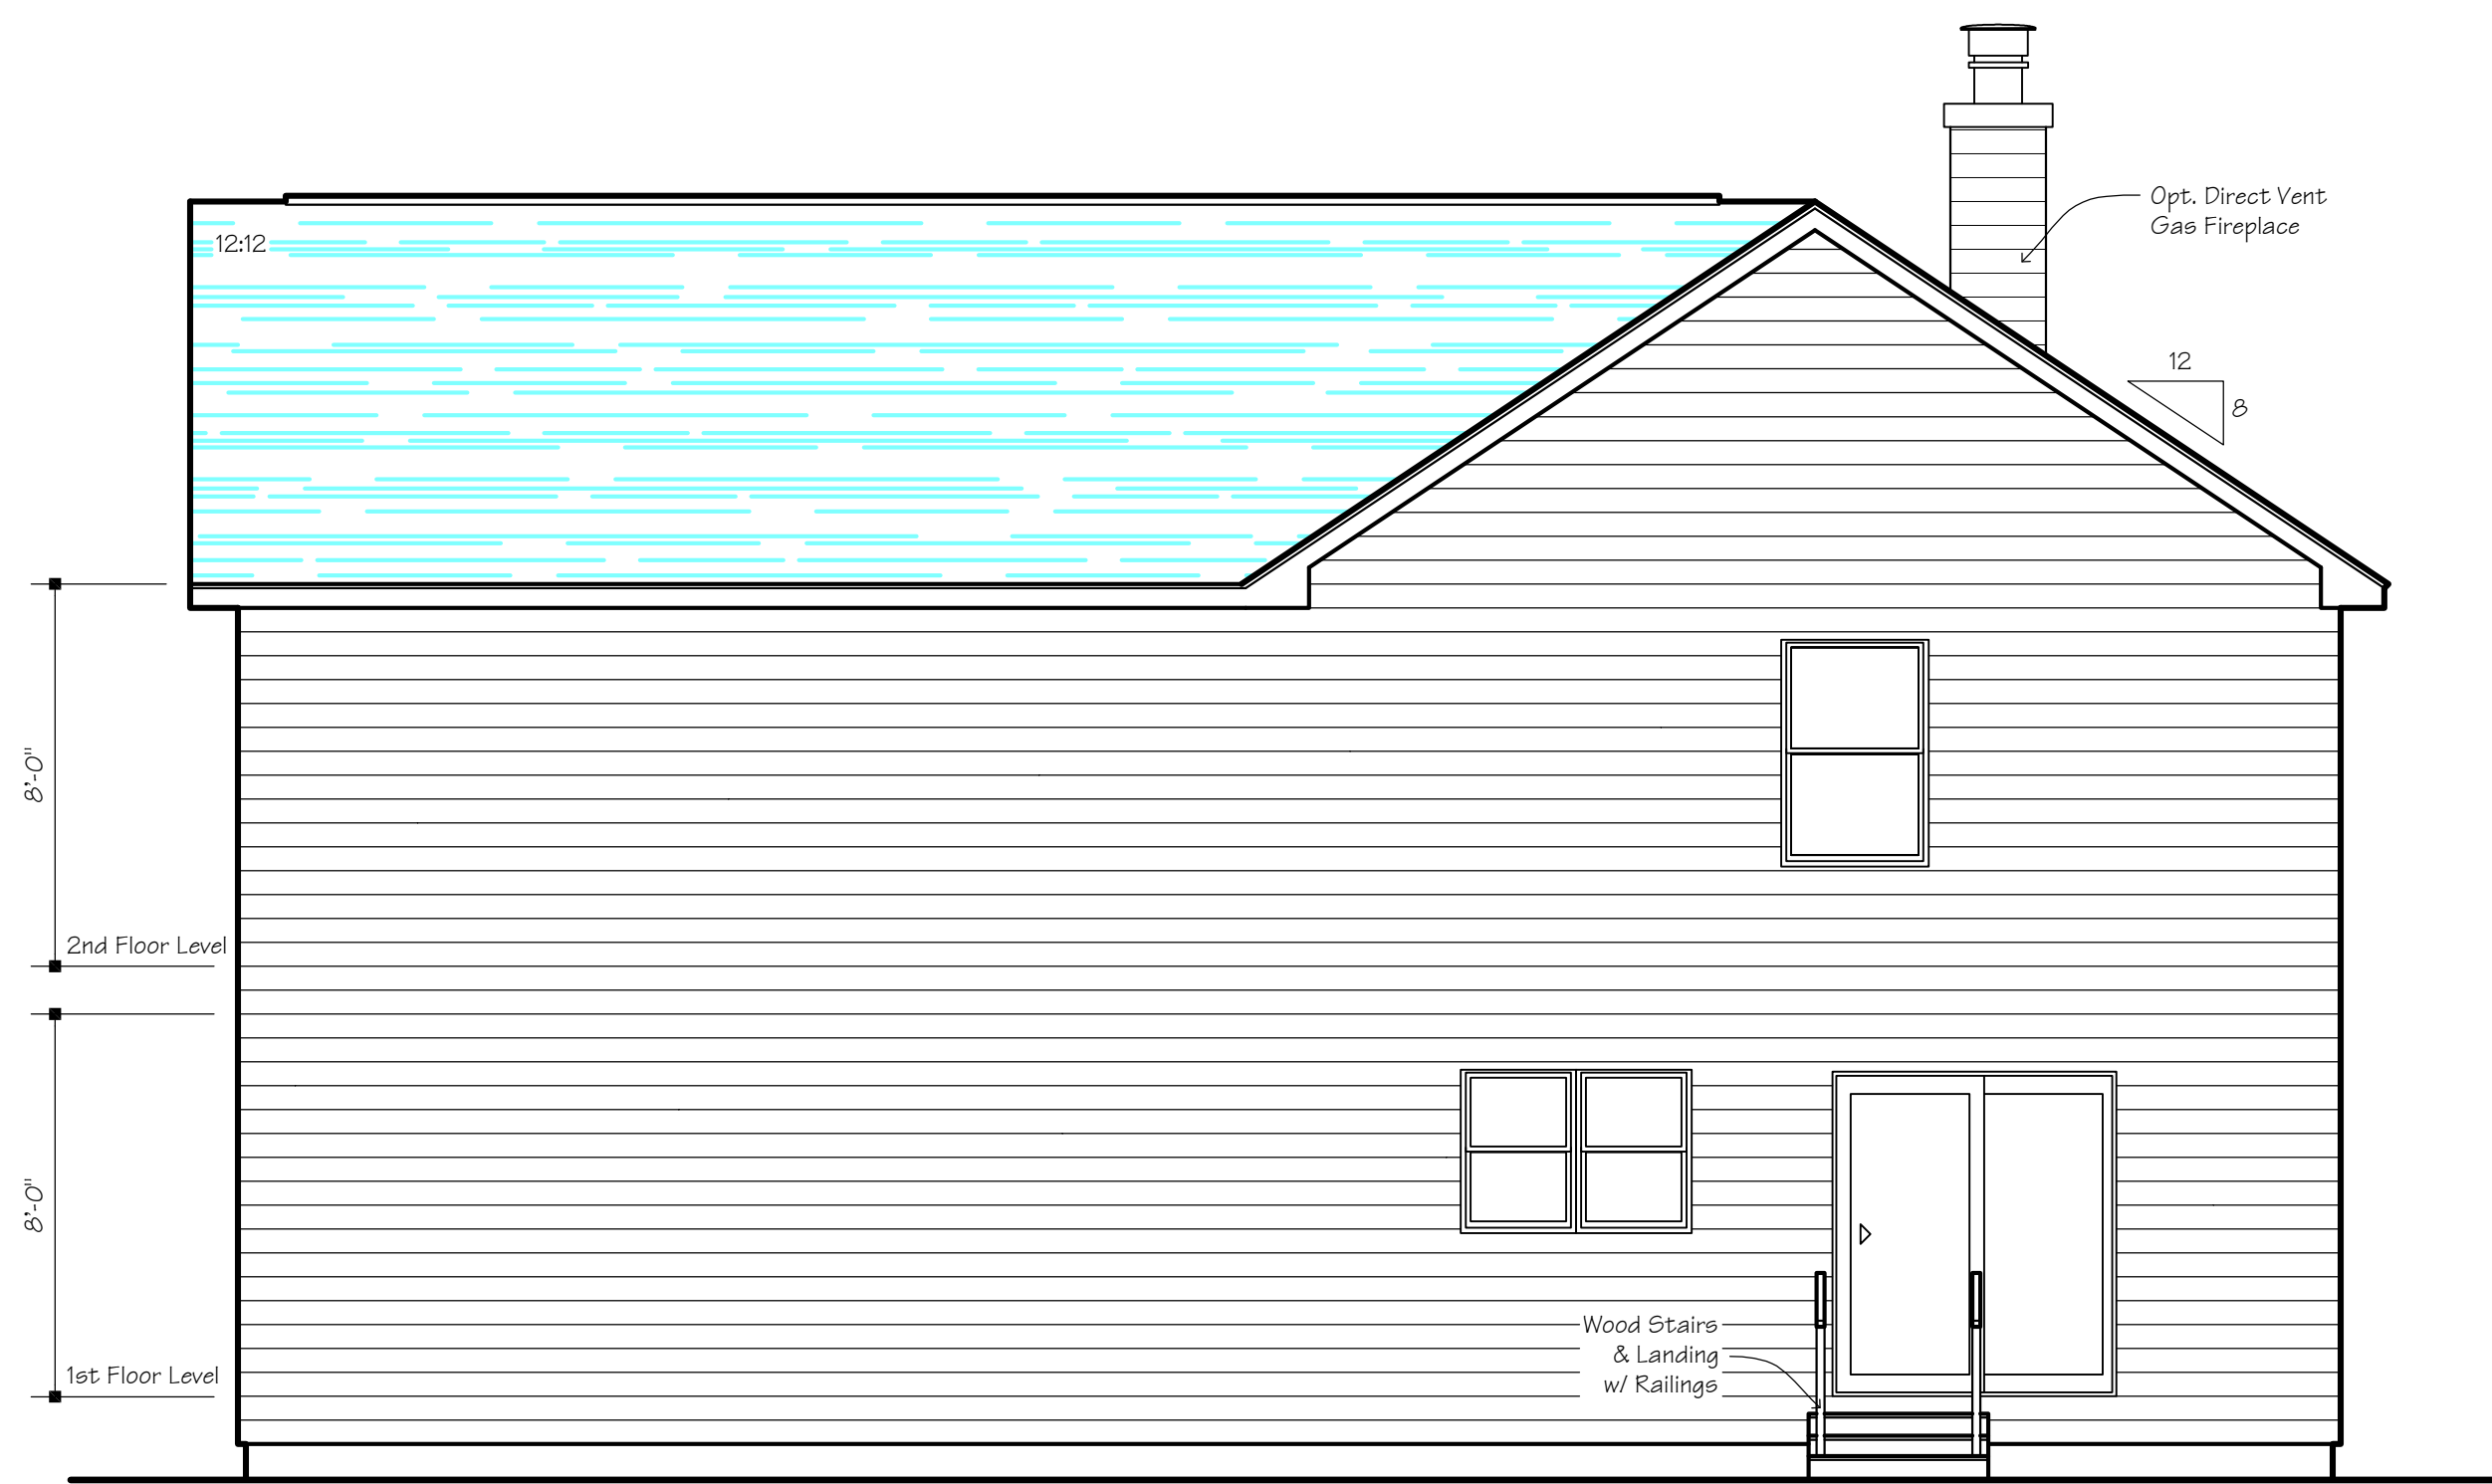

A2.3 Rear Elevation

1/4" = 1'-0"



A2.4 Right Elevation

1/4" = 1'-0"

Preliminary Drawings Not For Construction



3284 Walden Avenue
Depew, New York 14043
(716) 651-0381 Fax 651-0382

Job Number:
09-443

Proposed
Colvin Estates
Model:

The
Avery

Colvin Estates
Buffalo, NY

Copyright Deansutton Architects © 2011

No.	Description	Date	By

WARNING!
It is a violation of Article 147, Section 7303 of the New York State Education Law for any person to alter, in any way, on this document, unless under the direction of a licensed Architect.

Title:
Elevations

Drawn By: C. Nichter	Sheet No.:
Date: 1-24-11	A-2
Checked: D. Sutton	
Scale: 1/4" = 1'-0"	