




A2.1 Front Elevation  
1/4" = 1'-0"

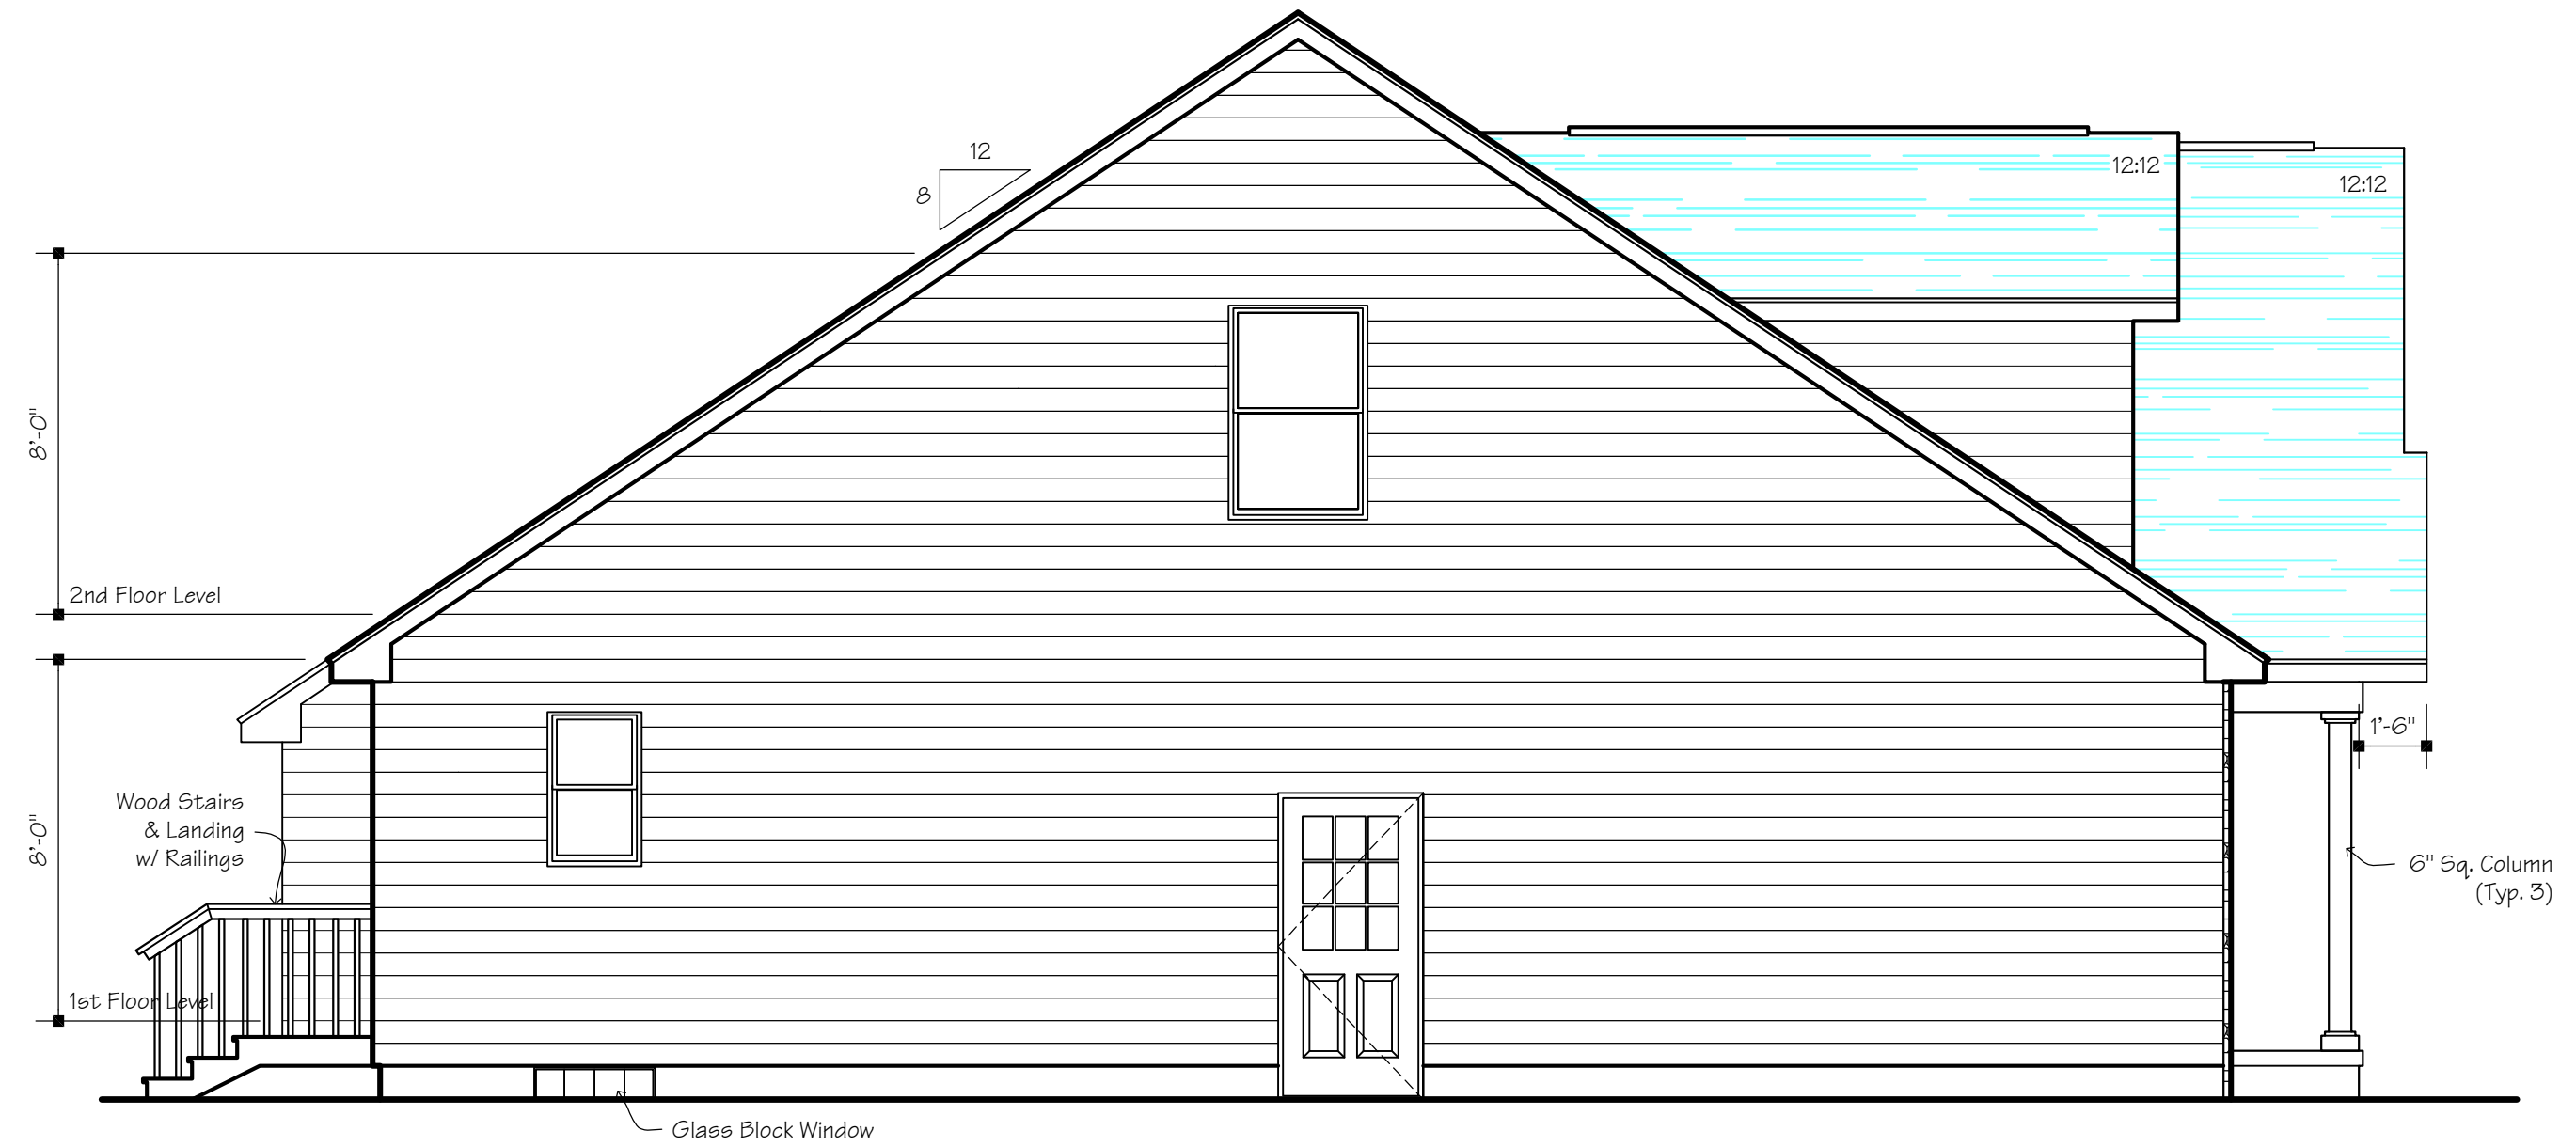

A2.2 Left Elevation  
1/4" = 1'-0"

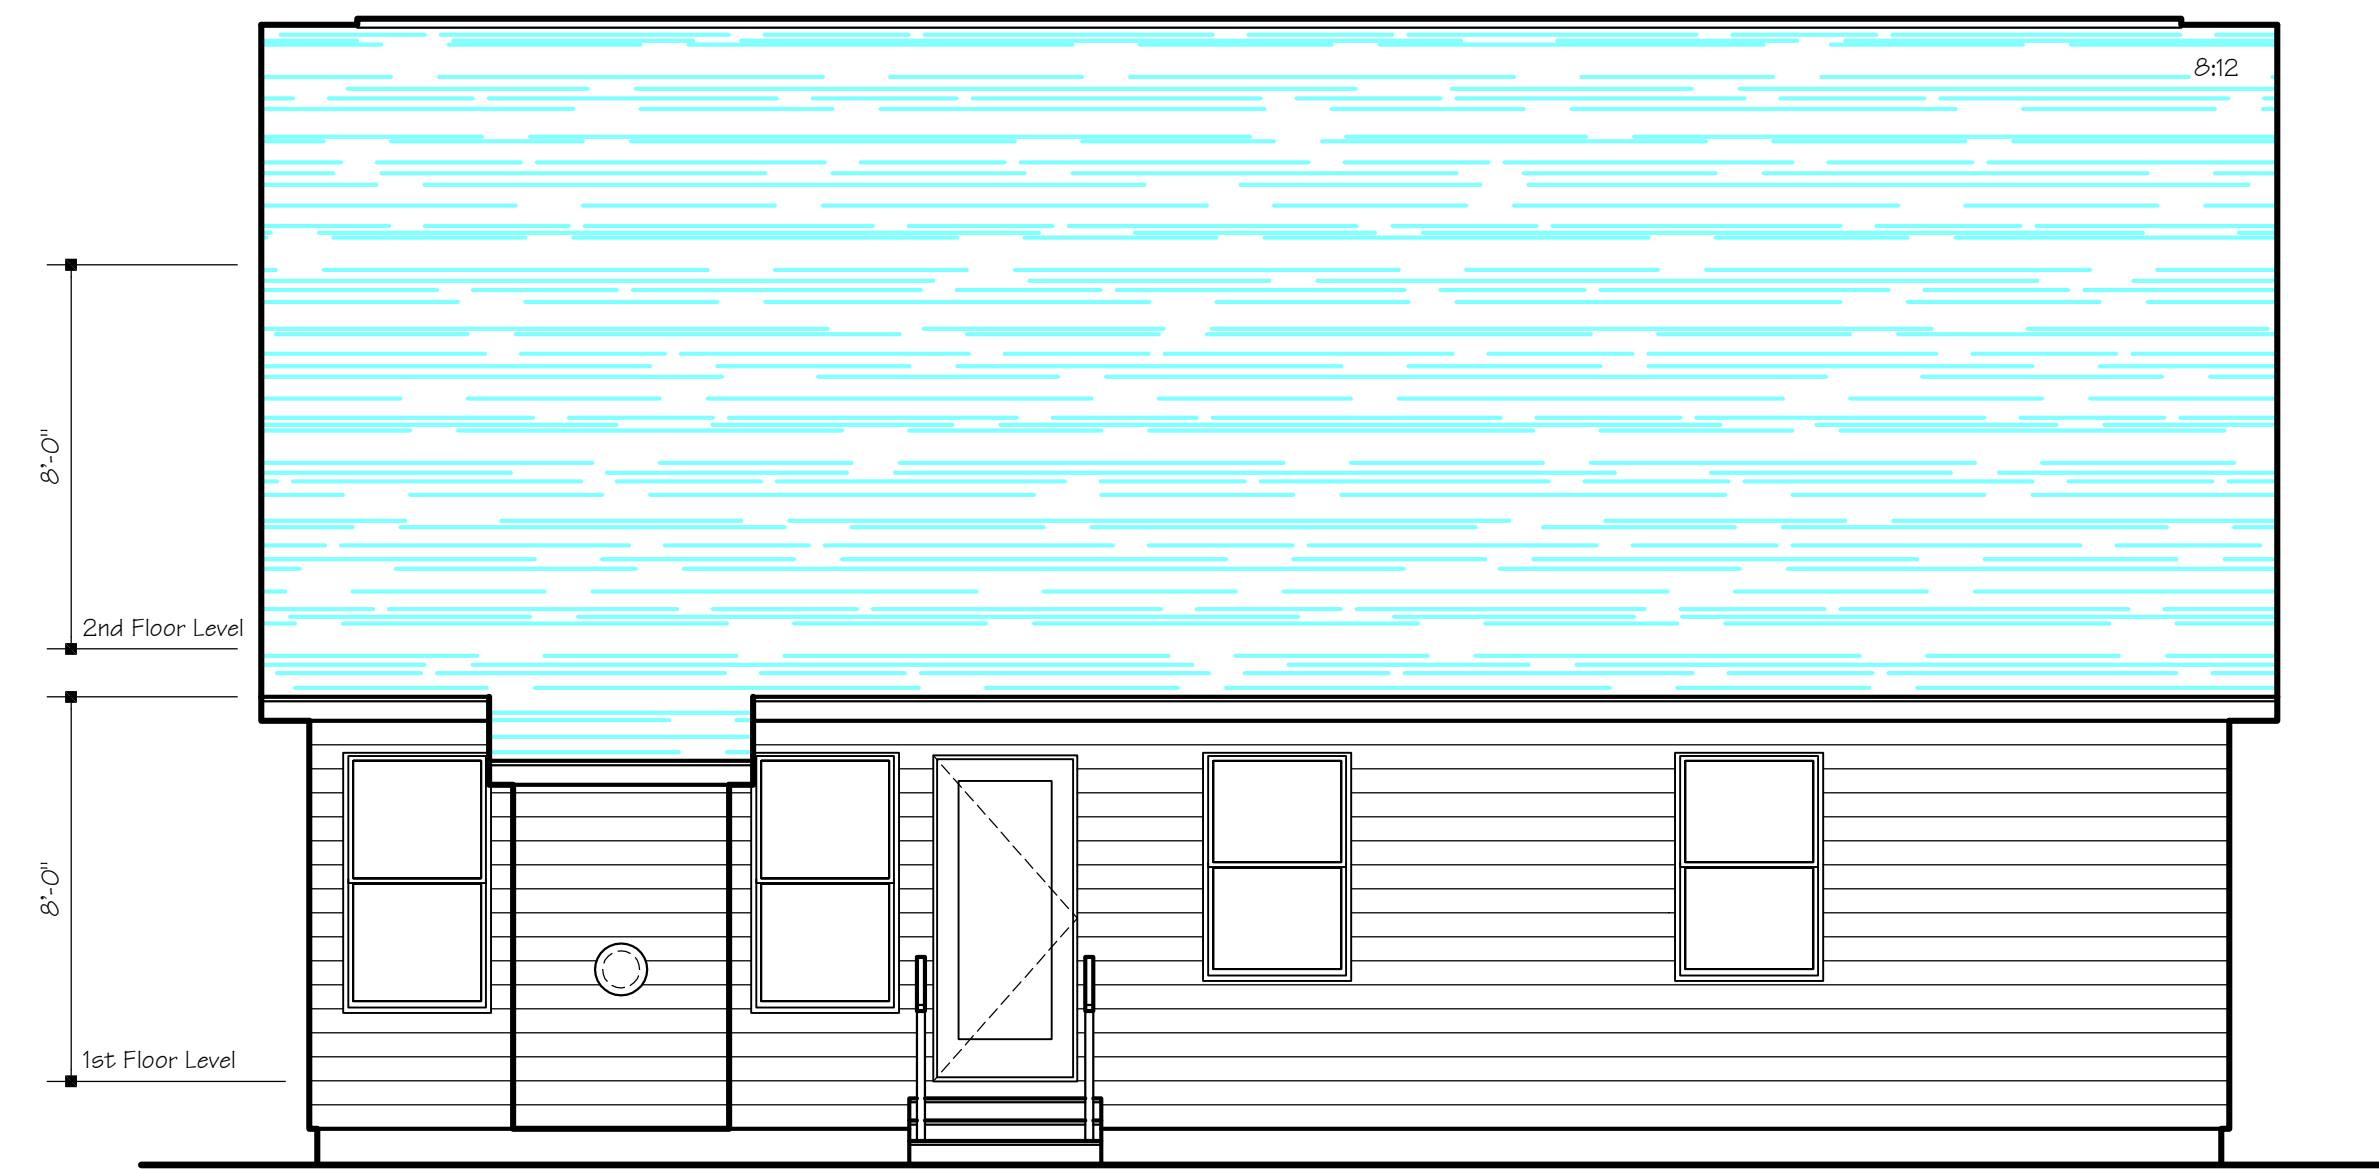

A2.3 Rear Elevation  
1/4" = 1'-0"

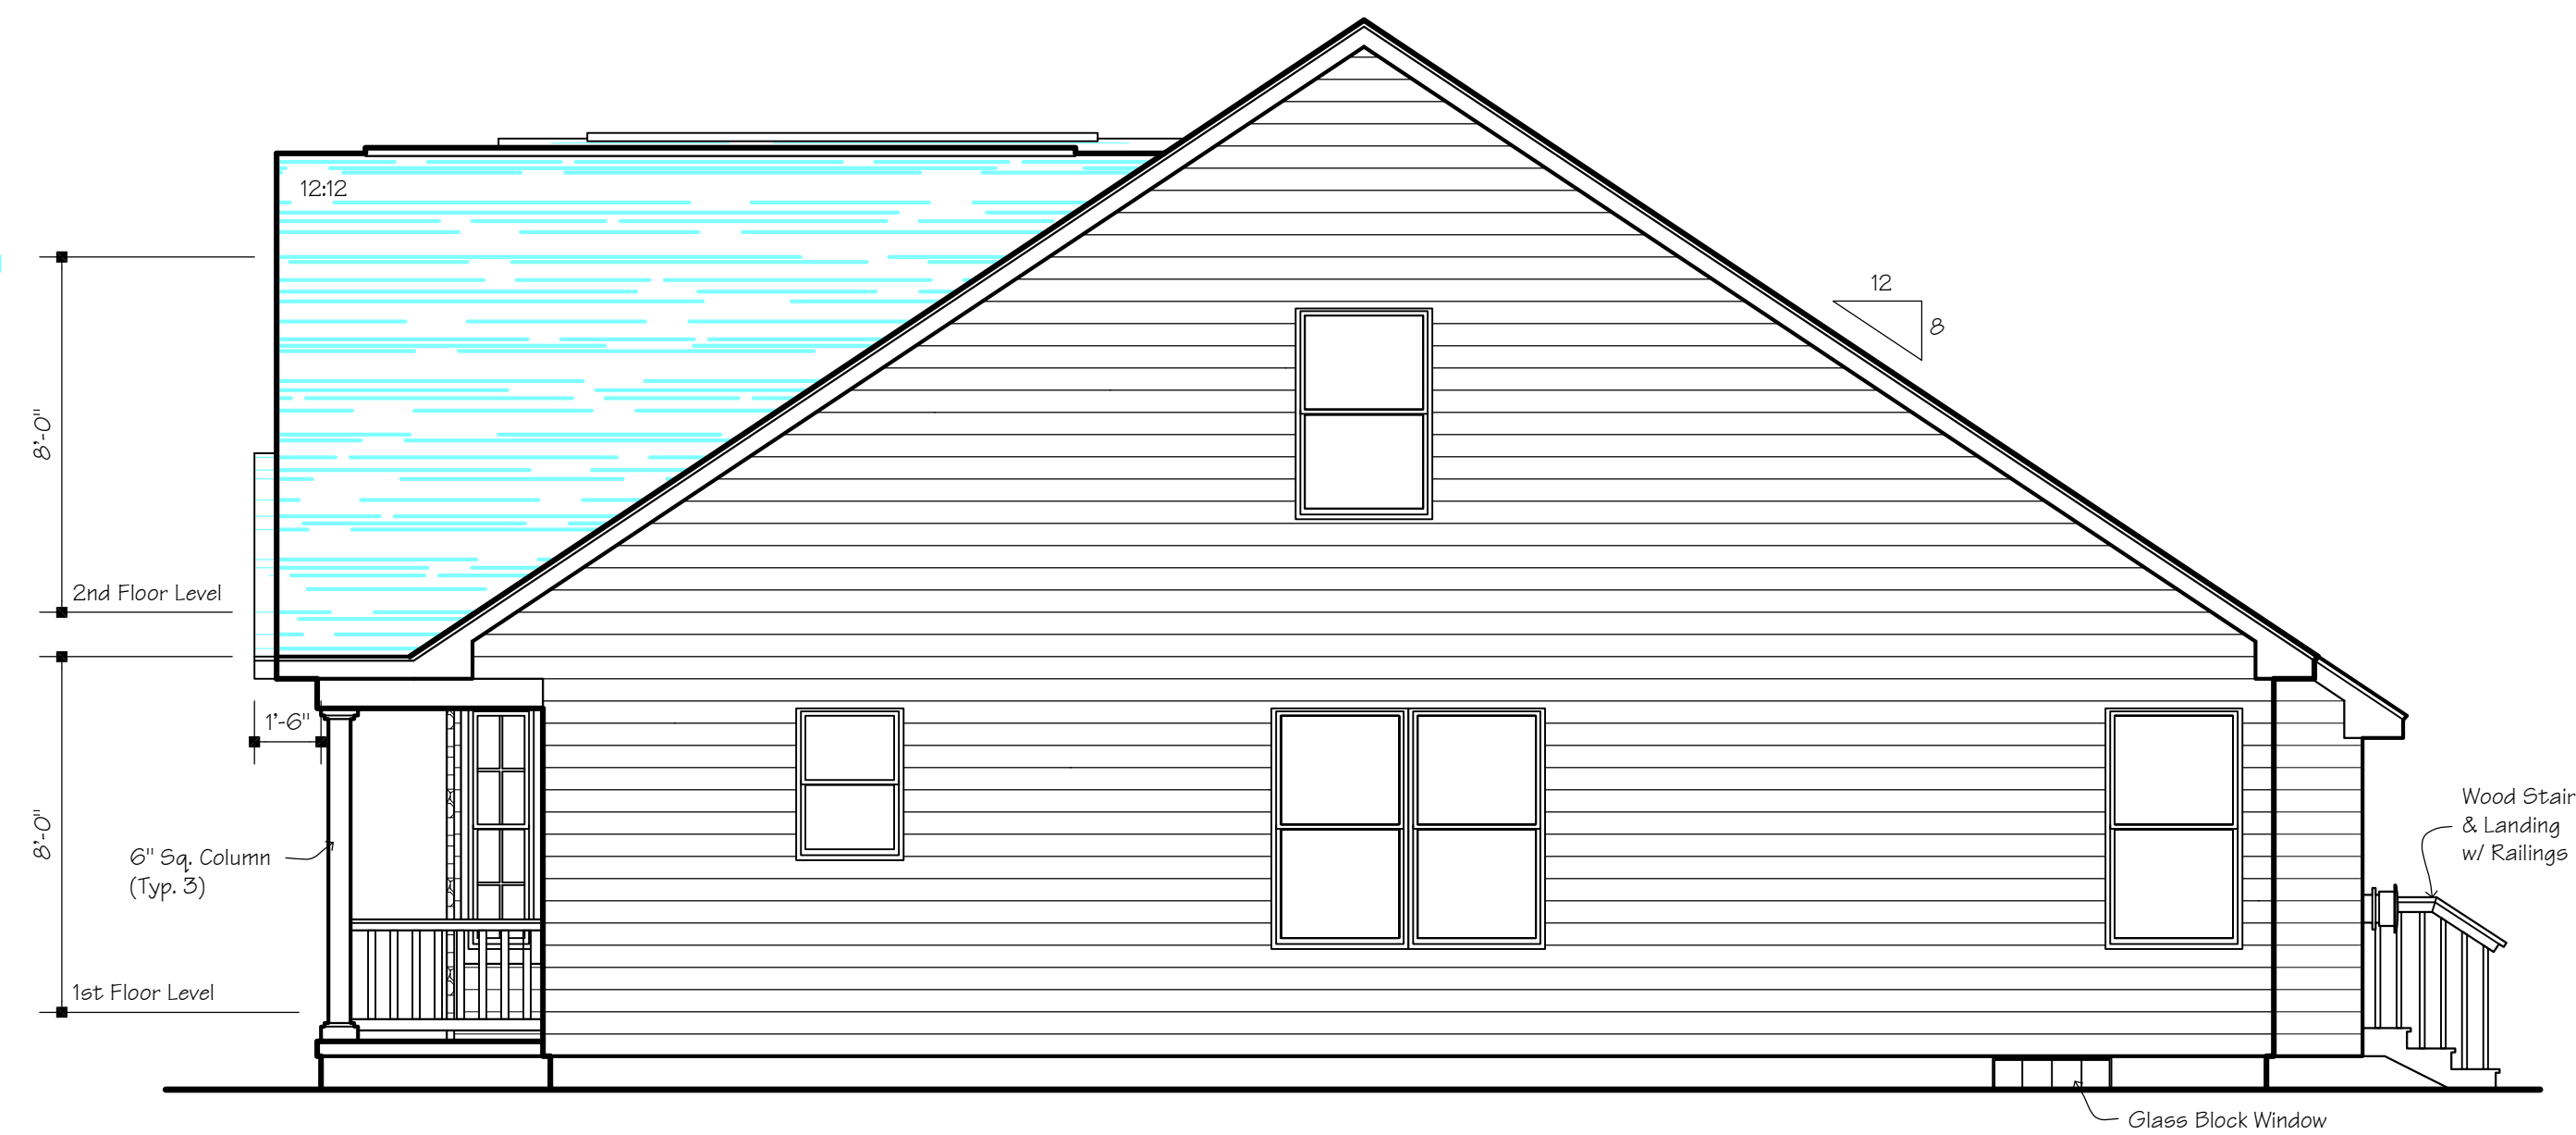

A2.4 Right Elevation  
1/4" = 1'-0"

Preliminary Drawings Not For Construction



3284 Walden Avenue  
Depew, New York 14043  
(716) 651-0381 Fax 651-0382

Job Number:  
**09-443**

Proposed  
Colvin Estates  
Model:

**The  
Parker**

Colvin Estates  
Buffalo, NY

Copyright Deansutton Architects © 2011

No.	Description	Date	By

**WARNING:**  
It is a violation of Article 147, Section 7503 of the New York State Education Law for any person to alter an item, in any way, on this document, unless under the direction of a licensed Architect.

Title:  
**Elevations**

Drawn By:  
C. Nichter  
Date:  
1-24-11  
Checked:  
D. Sutton  
Scale:  
1/4" = 1'-0"

Sheet No.:  
**A-2**