



A2.1 Front Elevation

1/4" = 1'-0"

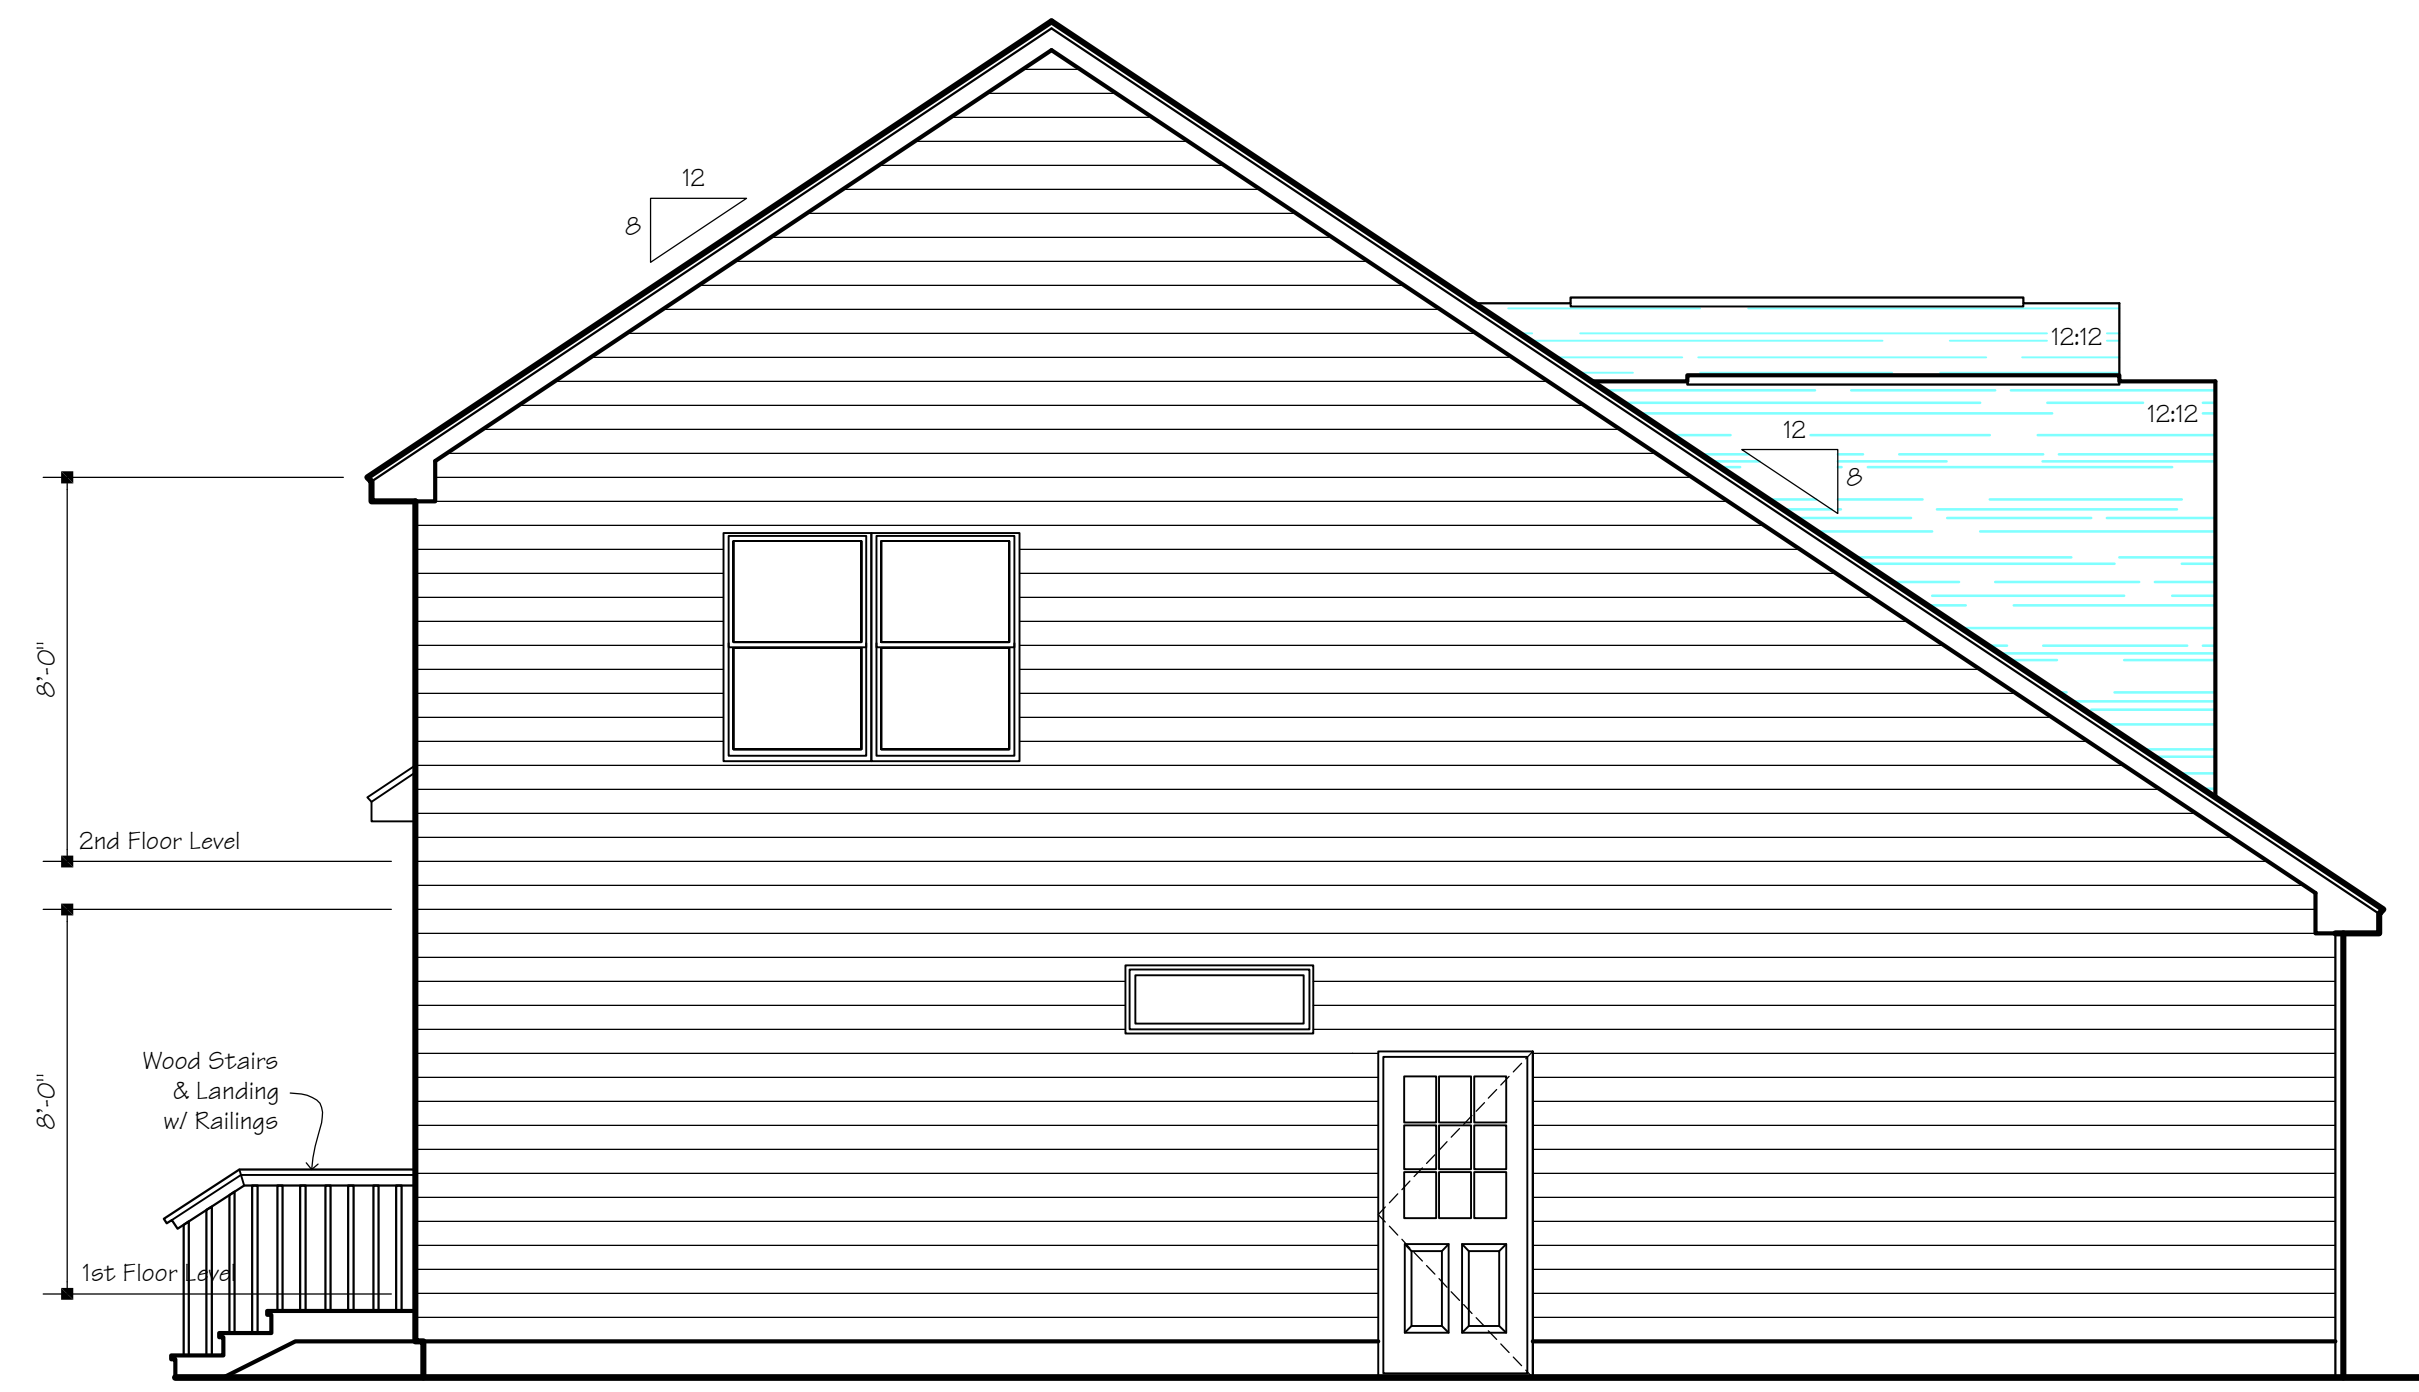


A2.2 Left Elevation

1/4" = 1'-0"

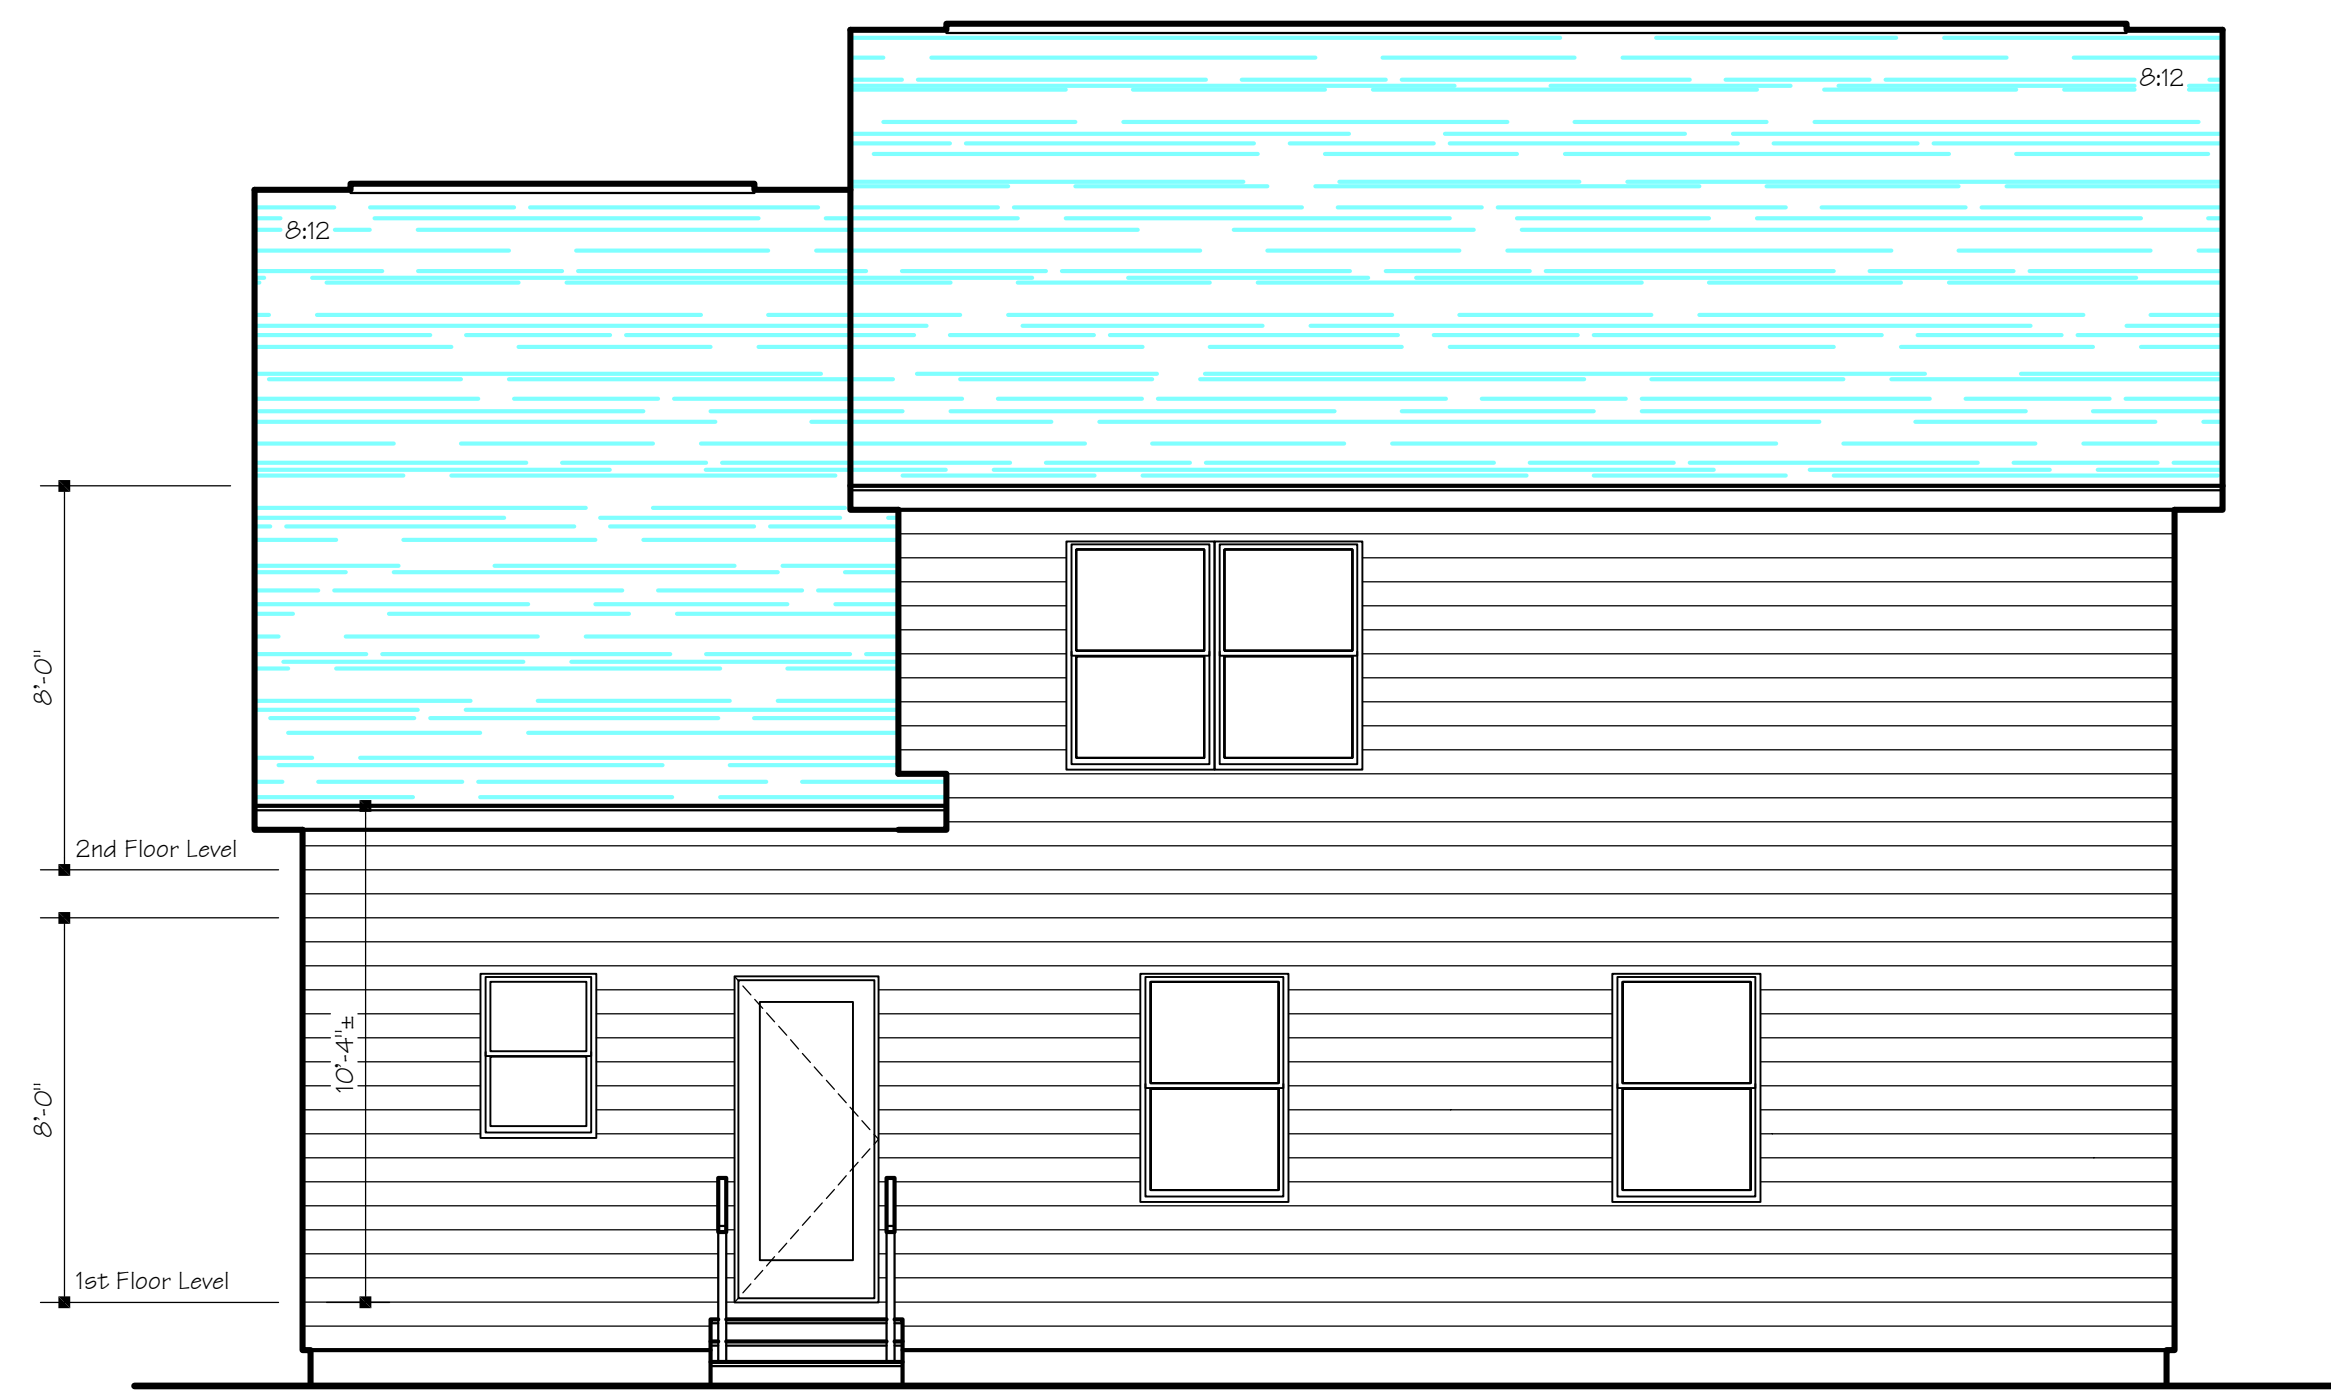

A2.3 Rear Elevation

1/4" = 1'-0"

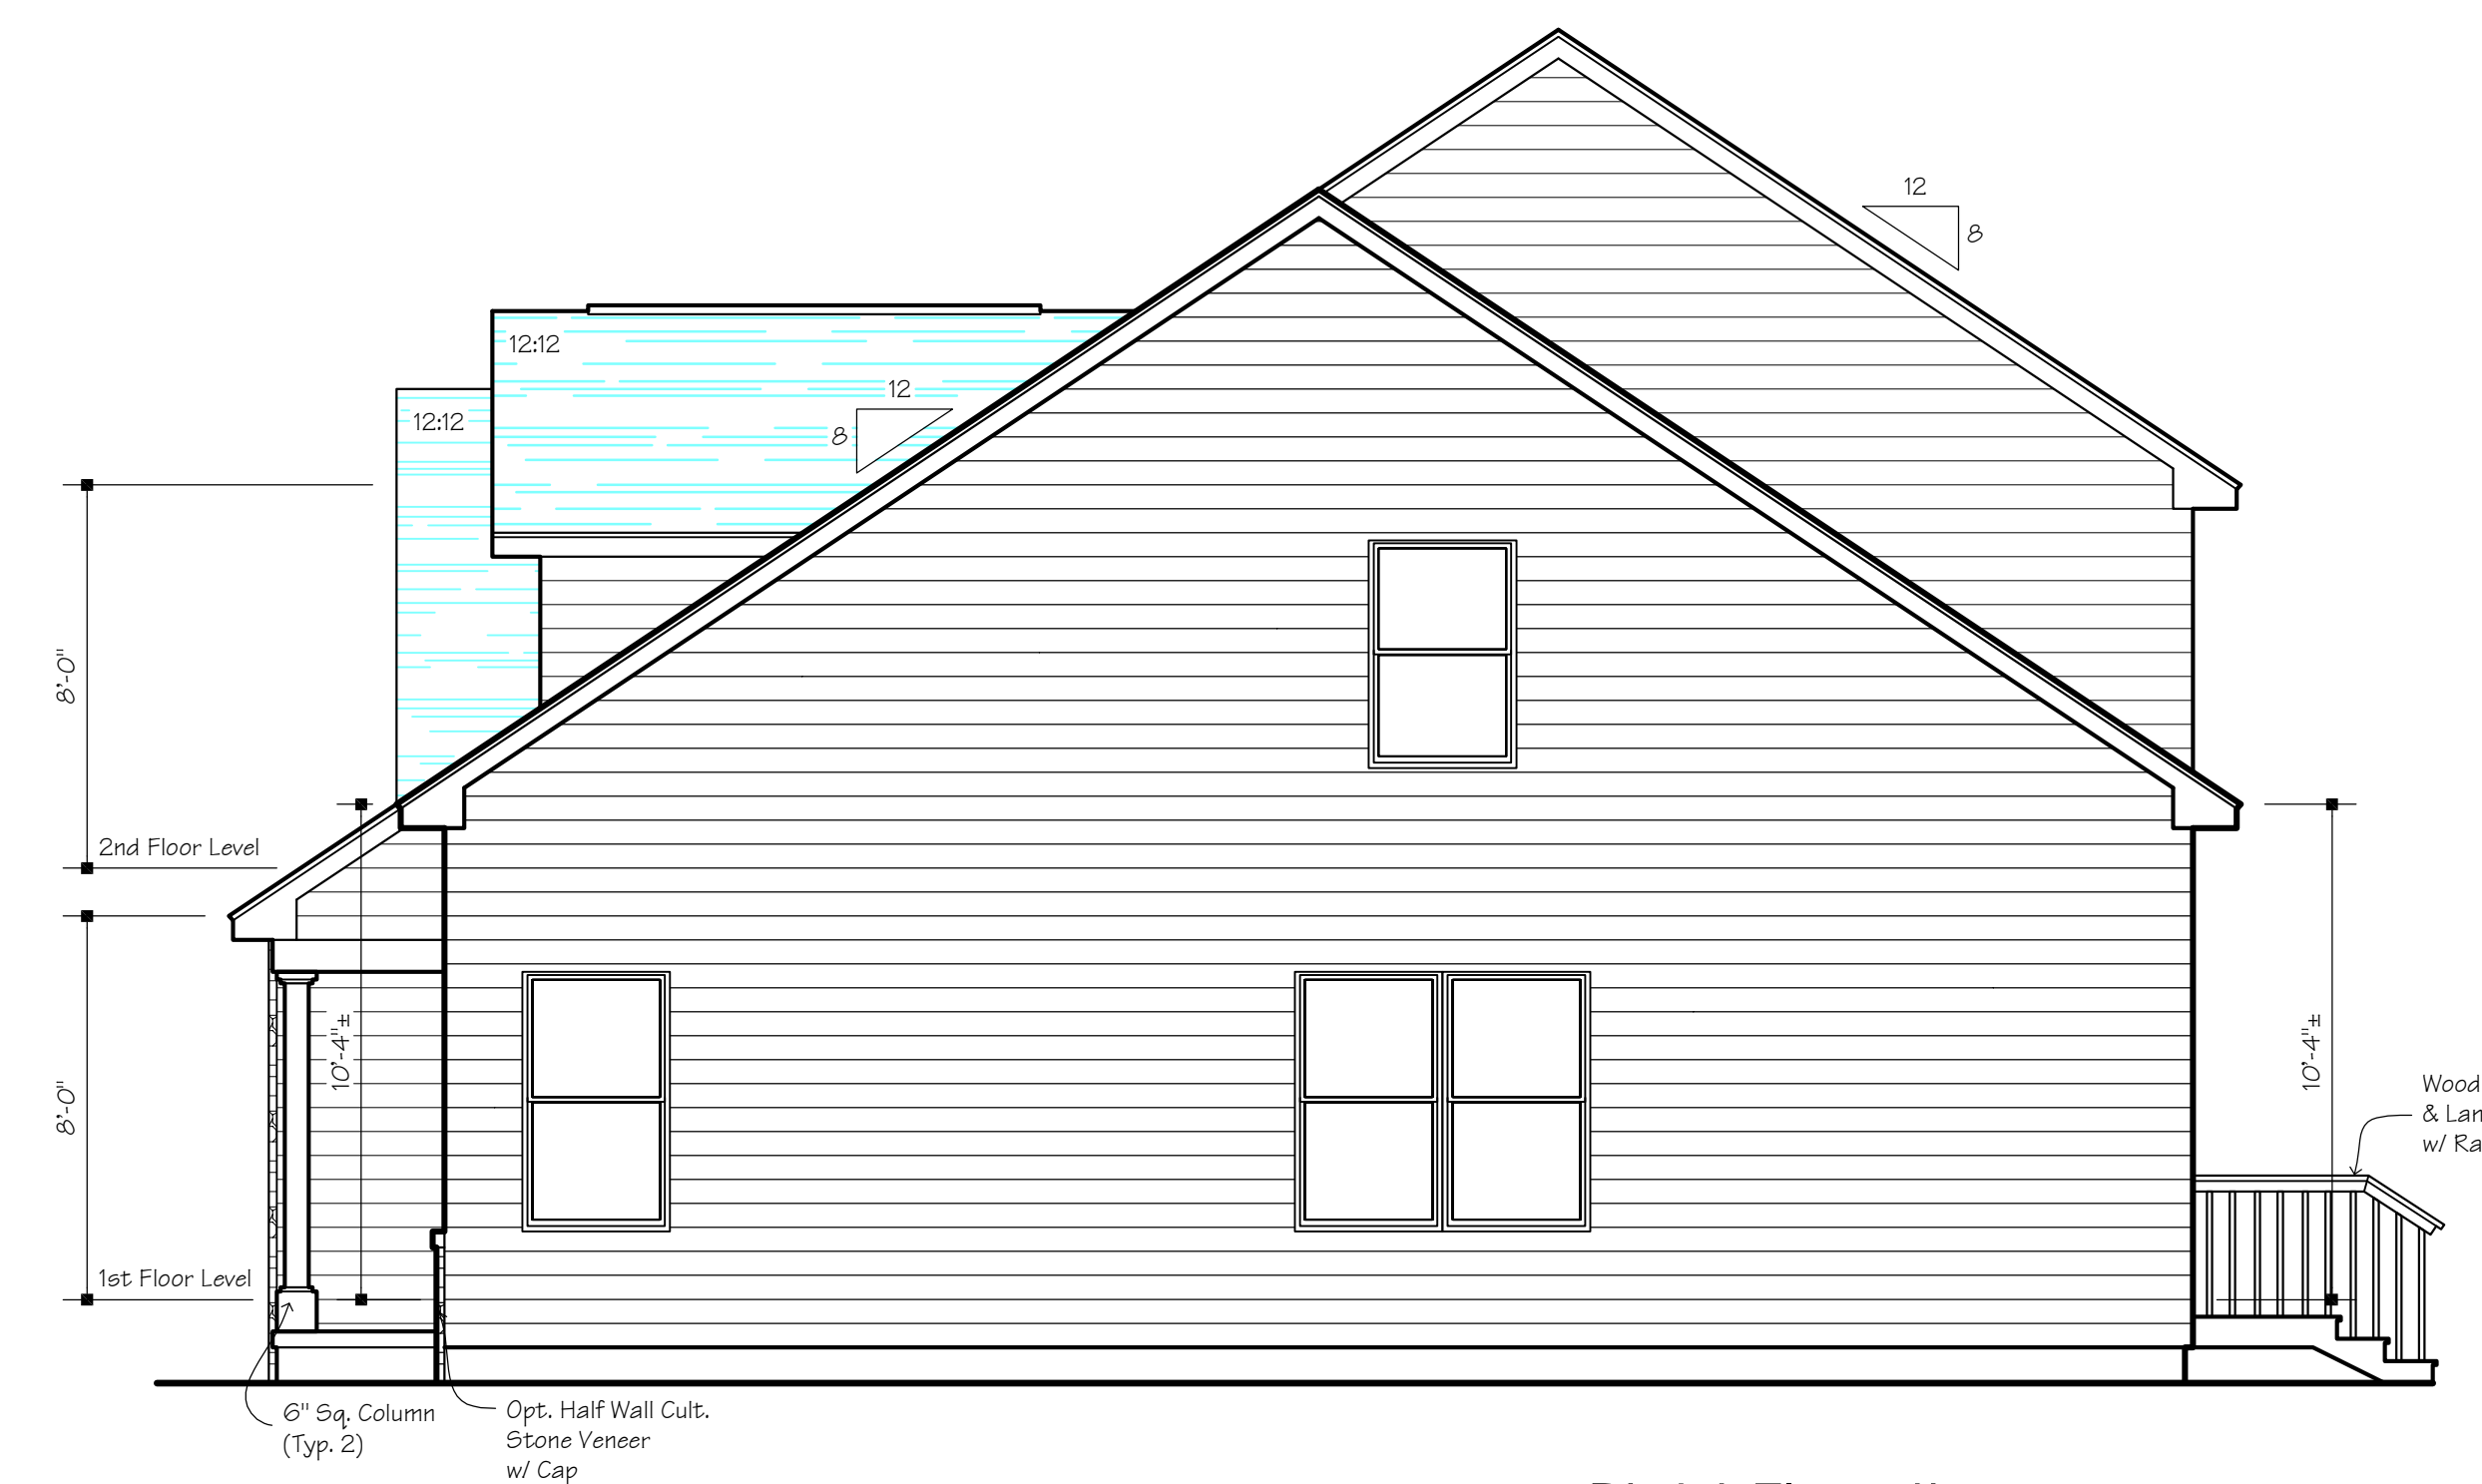

A2.4 Right Elevation

1/4" = 1'-0"

Preliminary Drawings Not For Construction



3284 Walden Avenue
Depew, New York 14043
(716)651-0381 Fax 651-0382

Job Number:
09-443

Proposed
Colvin Estates
Model:

**The
Remy**

Colvin Estates
Buffalo, NY

Copyright Deansutton Architects © 2011

No.	Description	Date	By

WARNING!
It is a violation of Article 147, Section 7503 of the New York State Education Law for any person to alter an item, in any way, on this document, unless under the direction of a licensed Architect.

Title:
Elevations

Drawn By:
C. Nichter
Date:
1-24-11
Checked:
D. Sutton
Scale:
1/4" = 1'-0"

Sheet No.:
A-2